




POGLED PROTI STENI 2

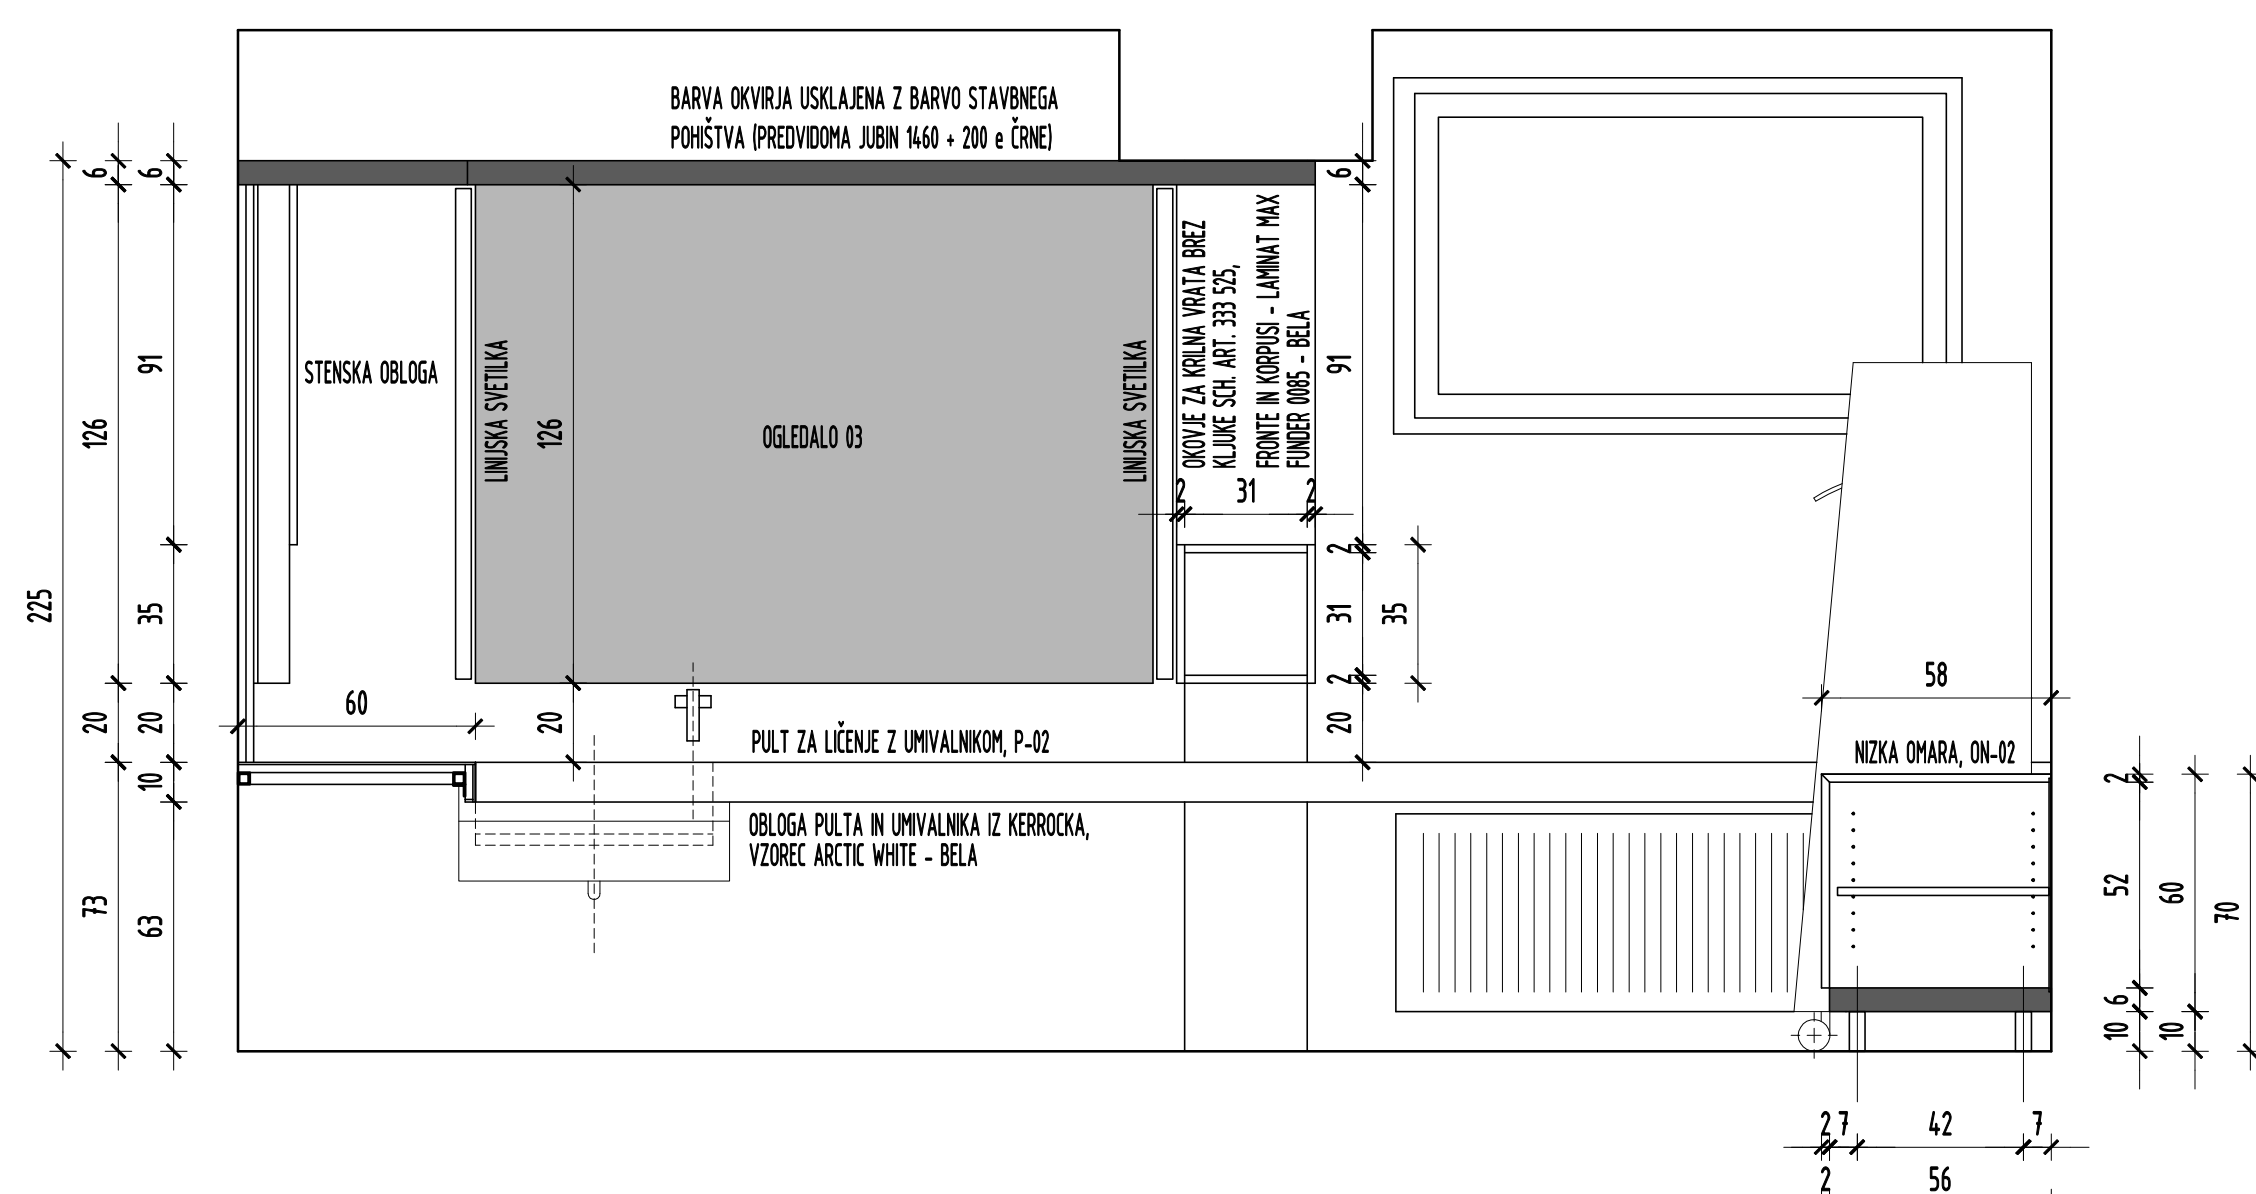

POGLED PROTI STENI 1

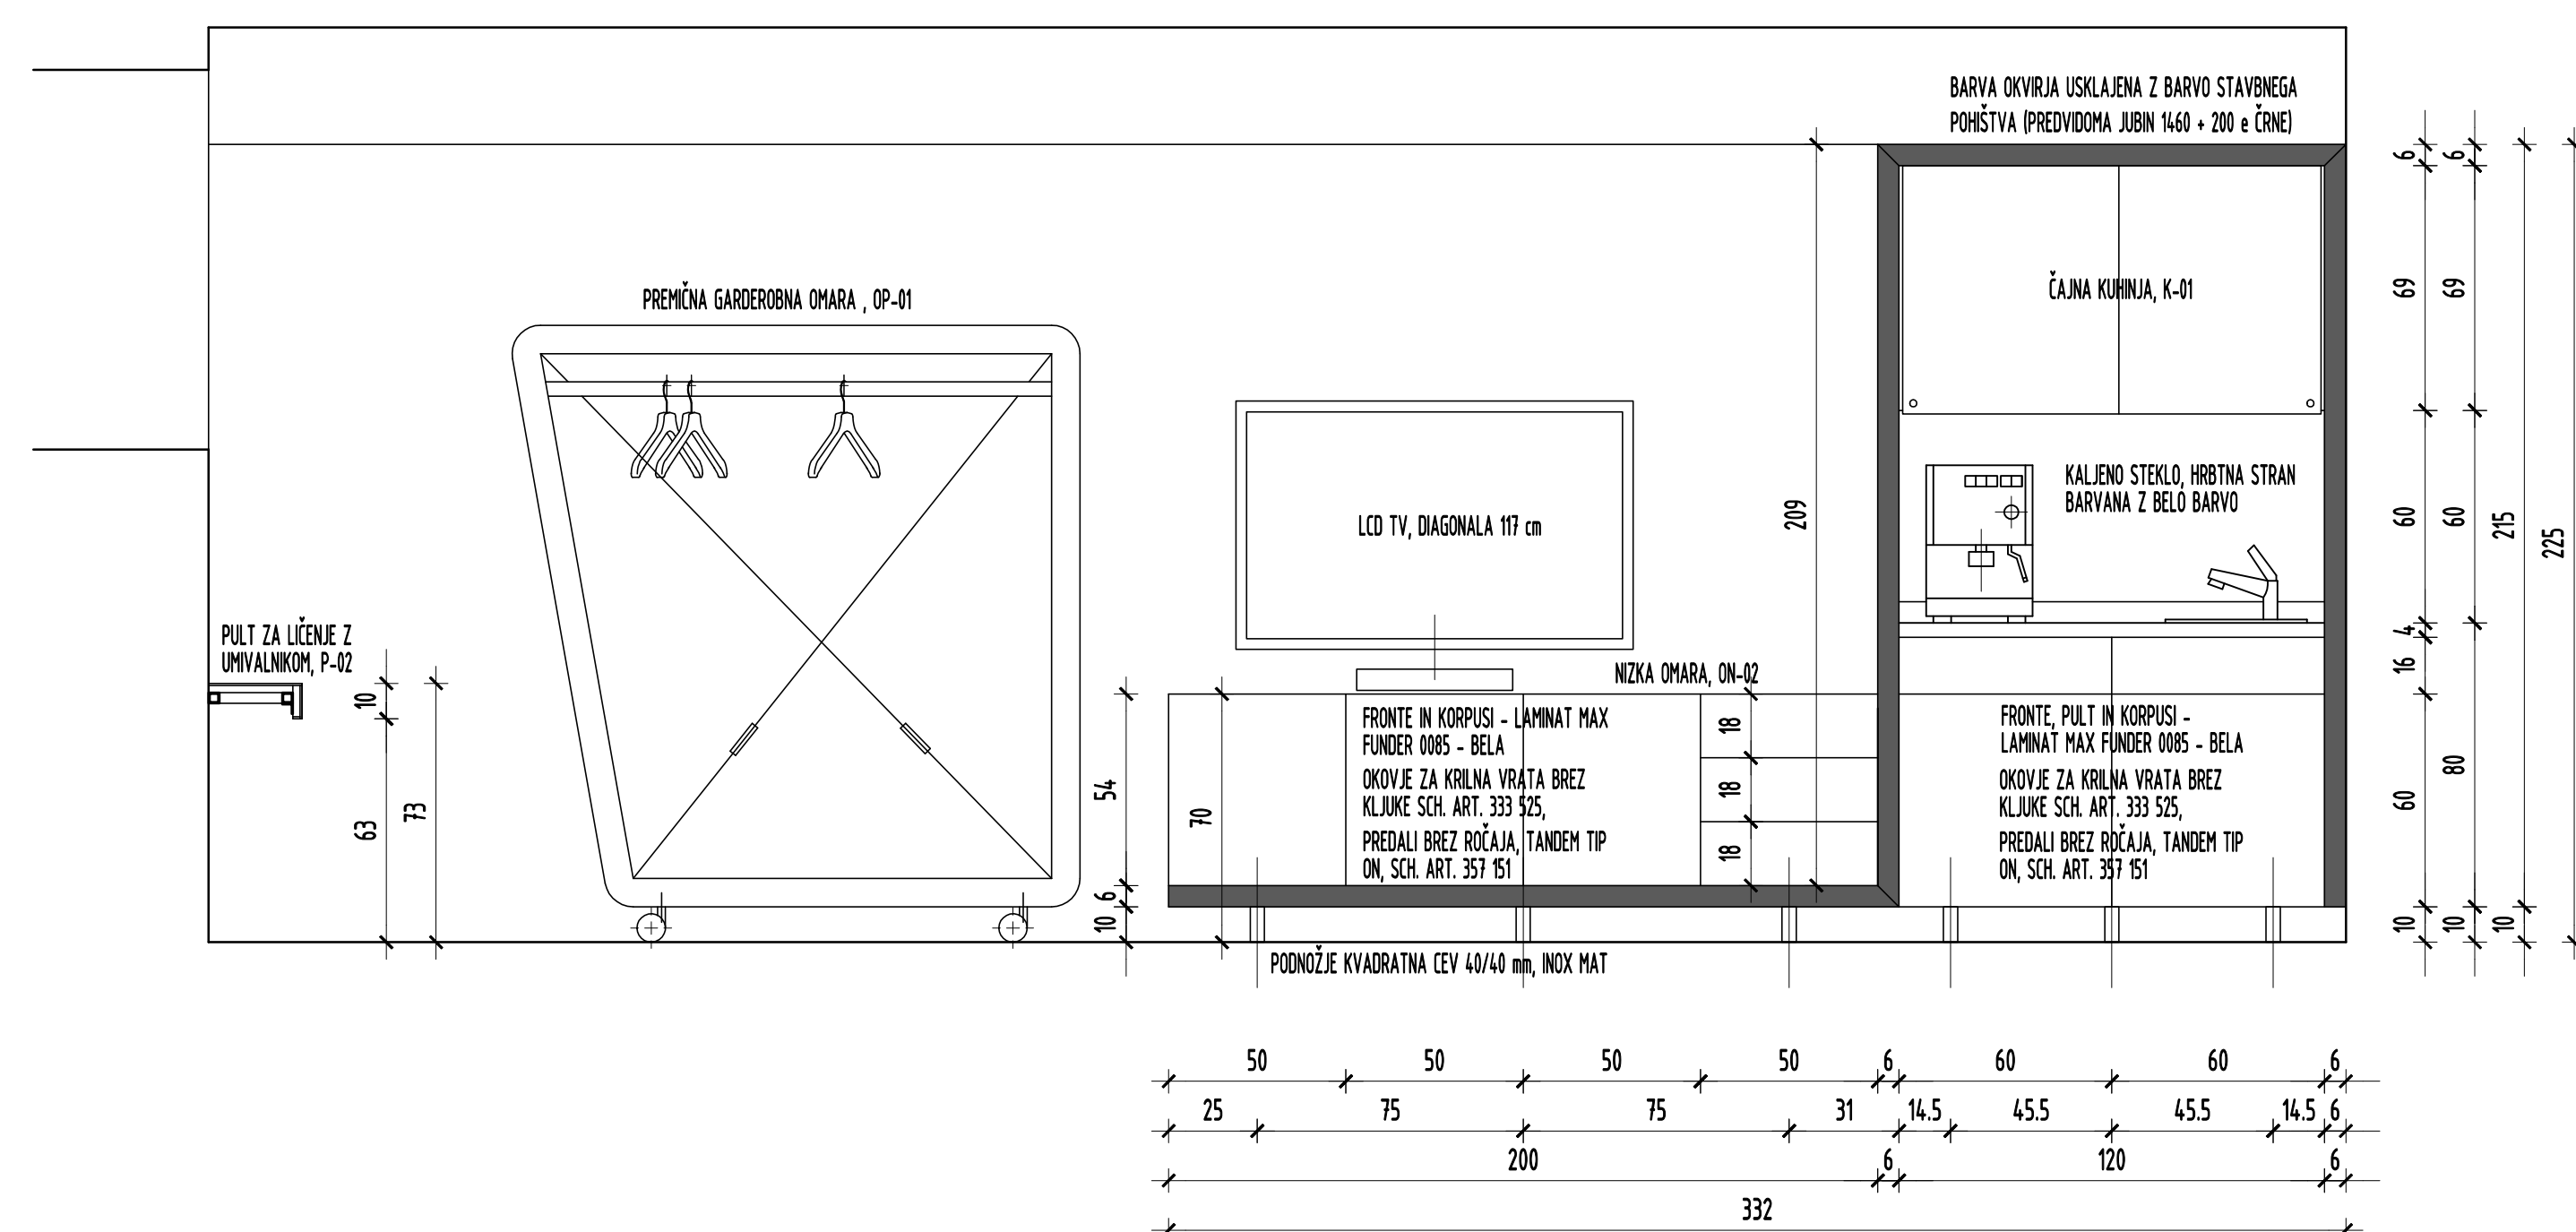

POGLED PROTI STENI 3

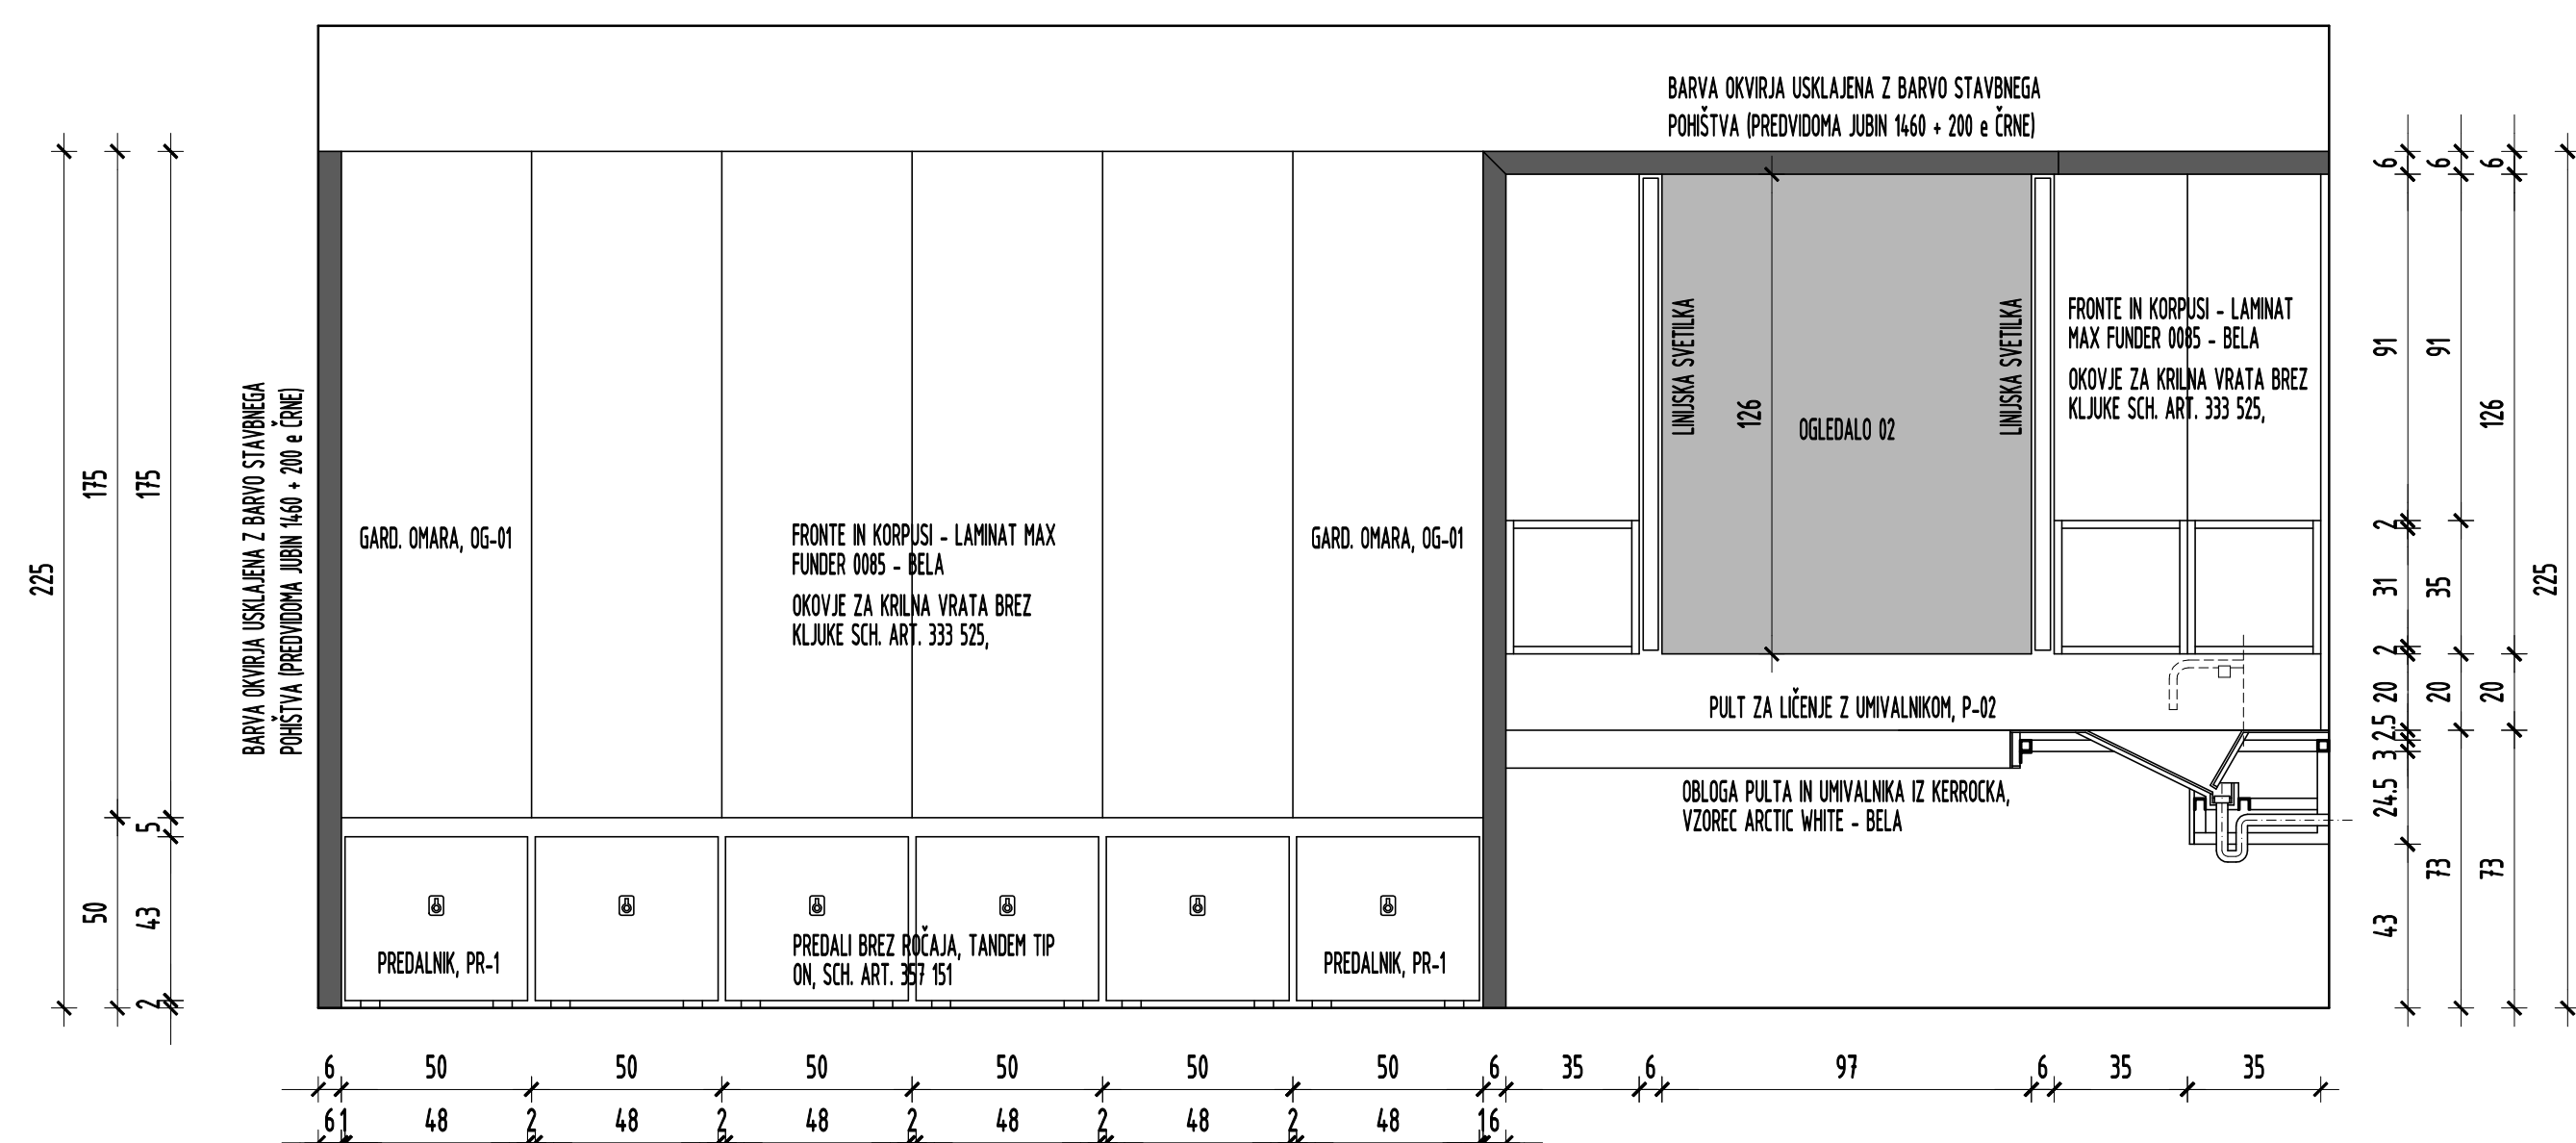

TLORIS GARDEROBE 16-1-K

