




PREREZ OMARE ON-06

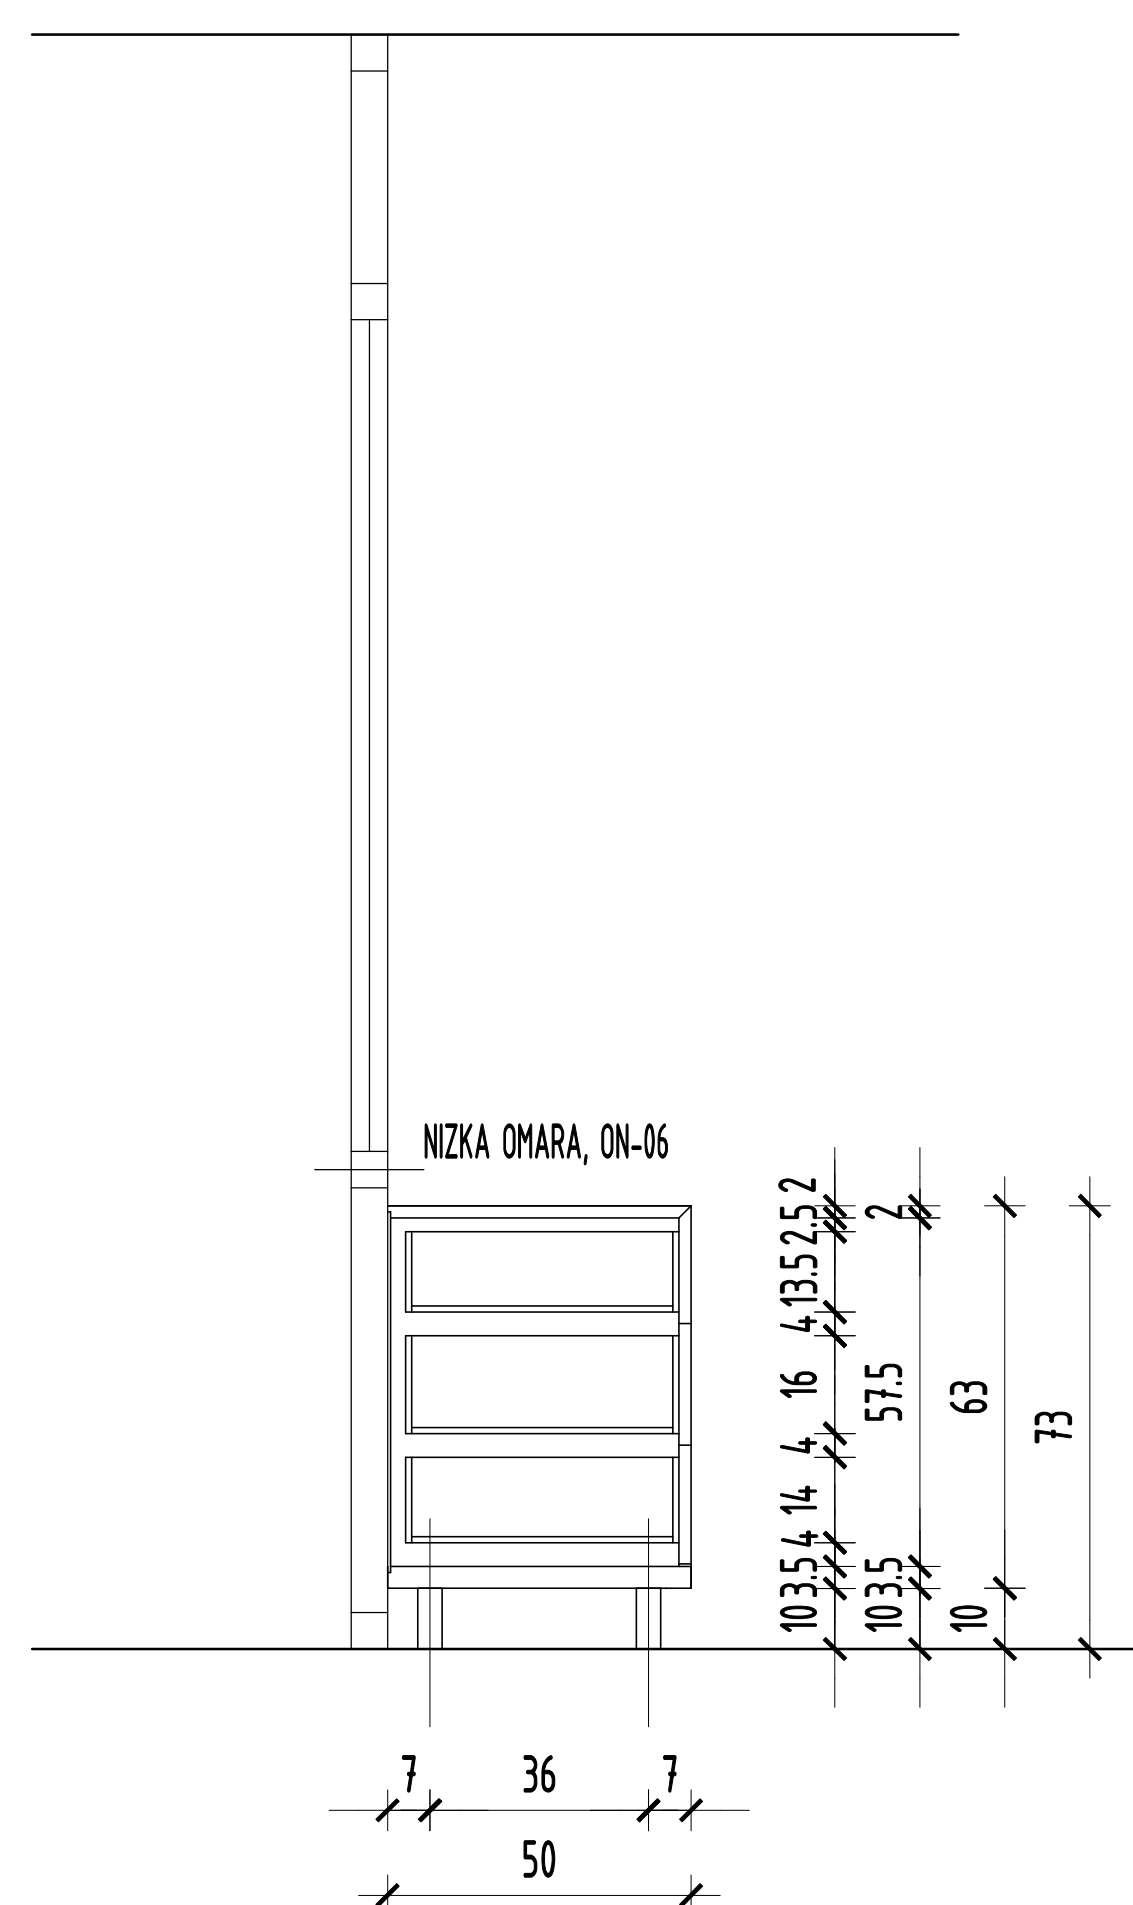

POGLED NA STENO 2

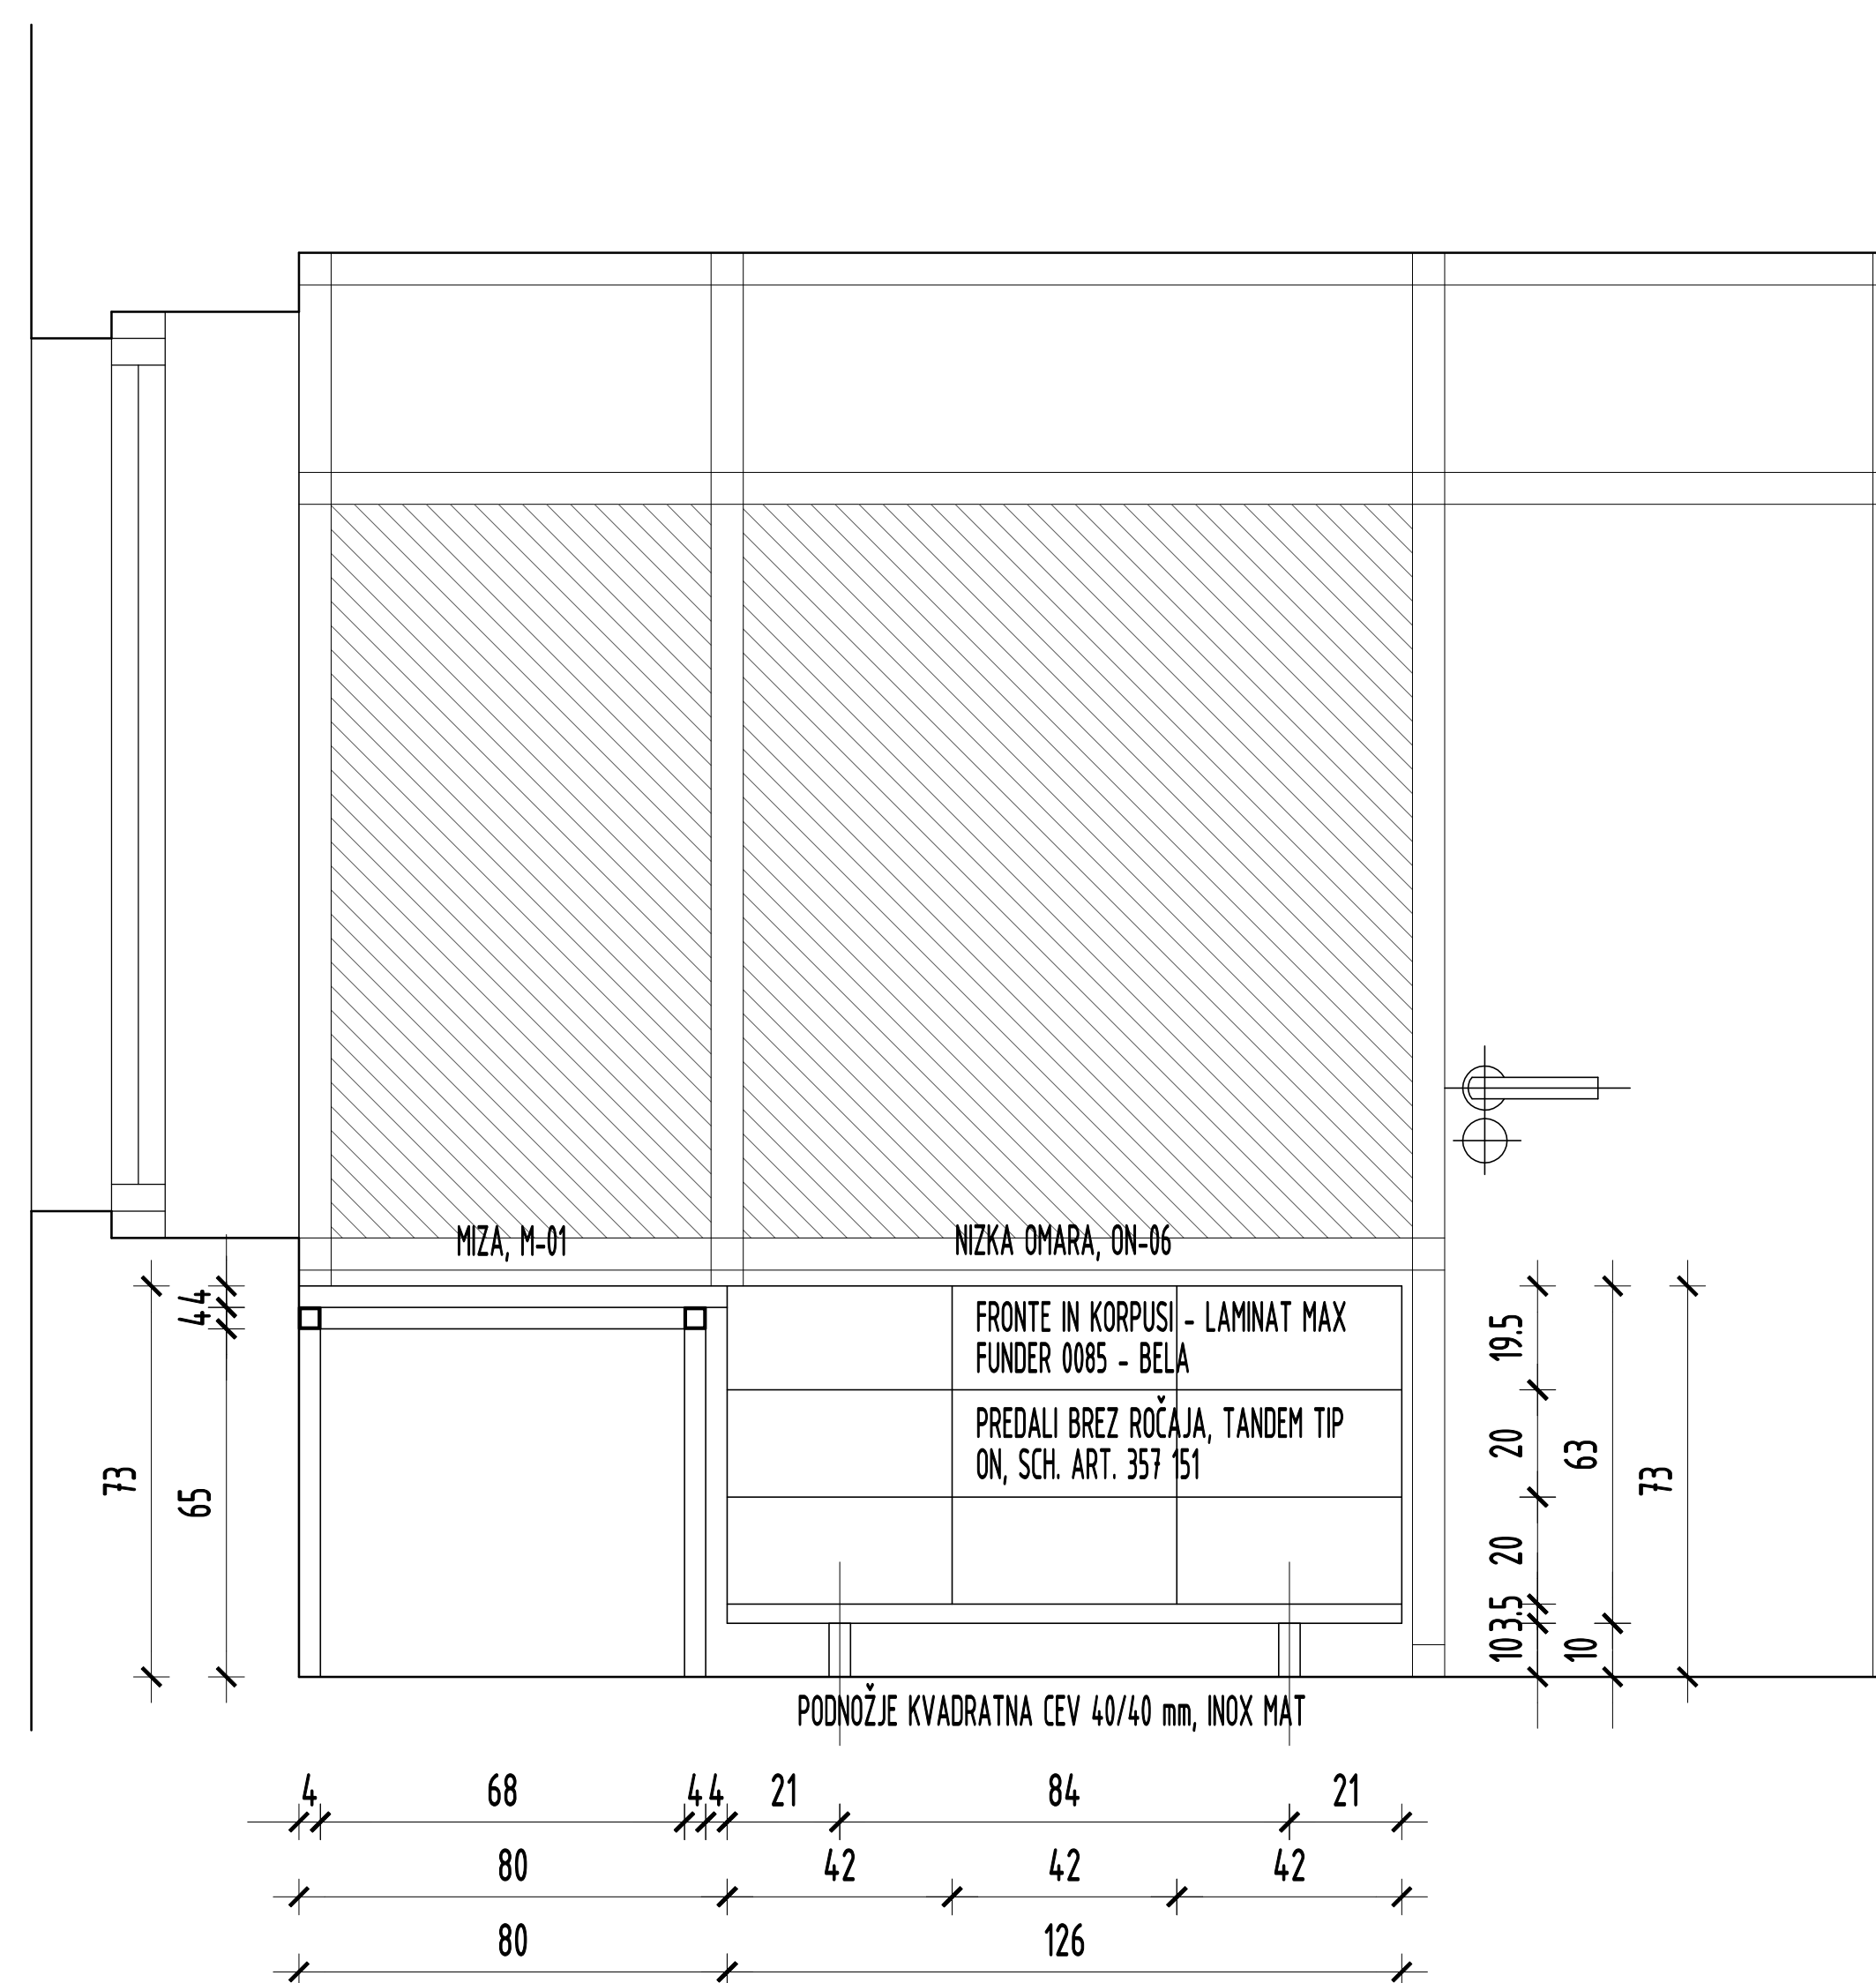

TLORIS STUDIA, 14-P

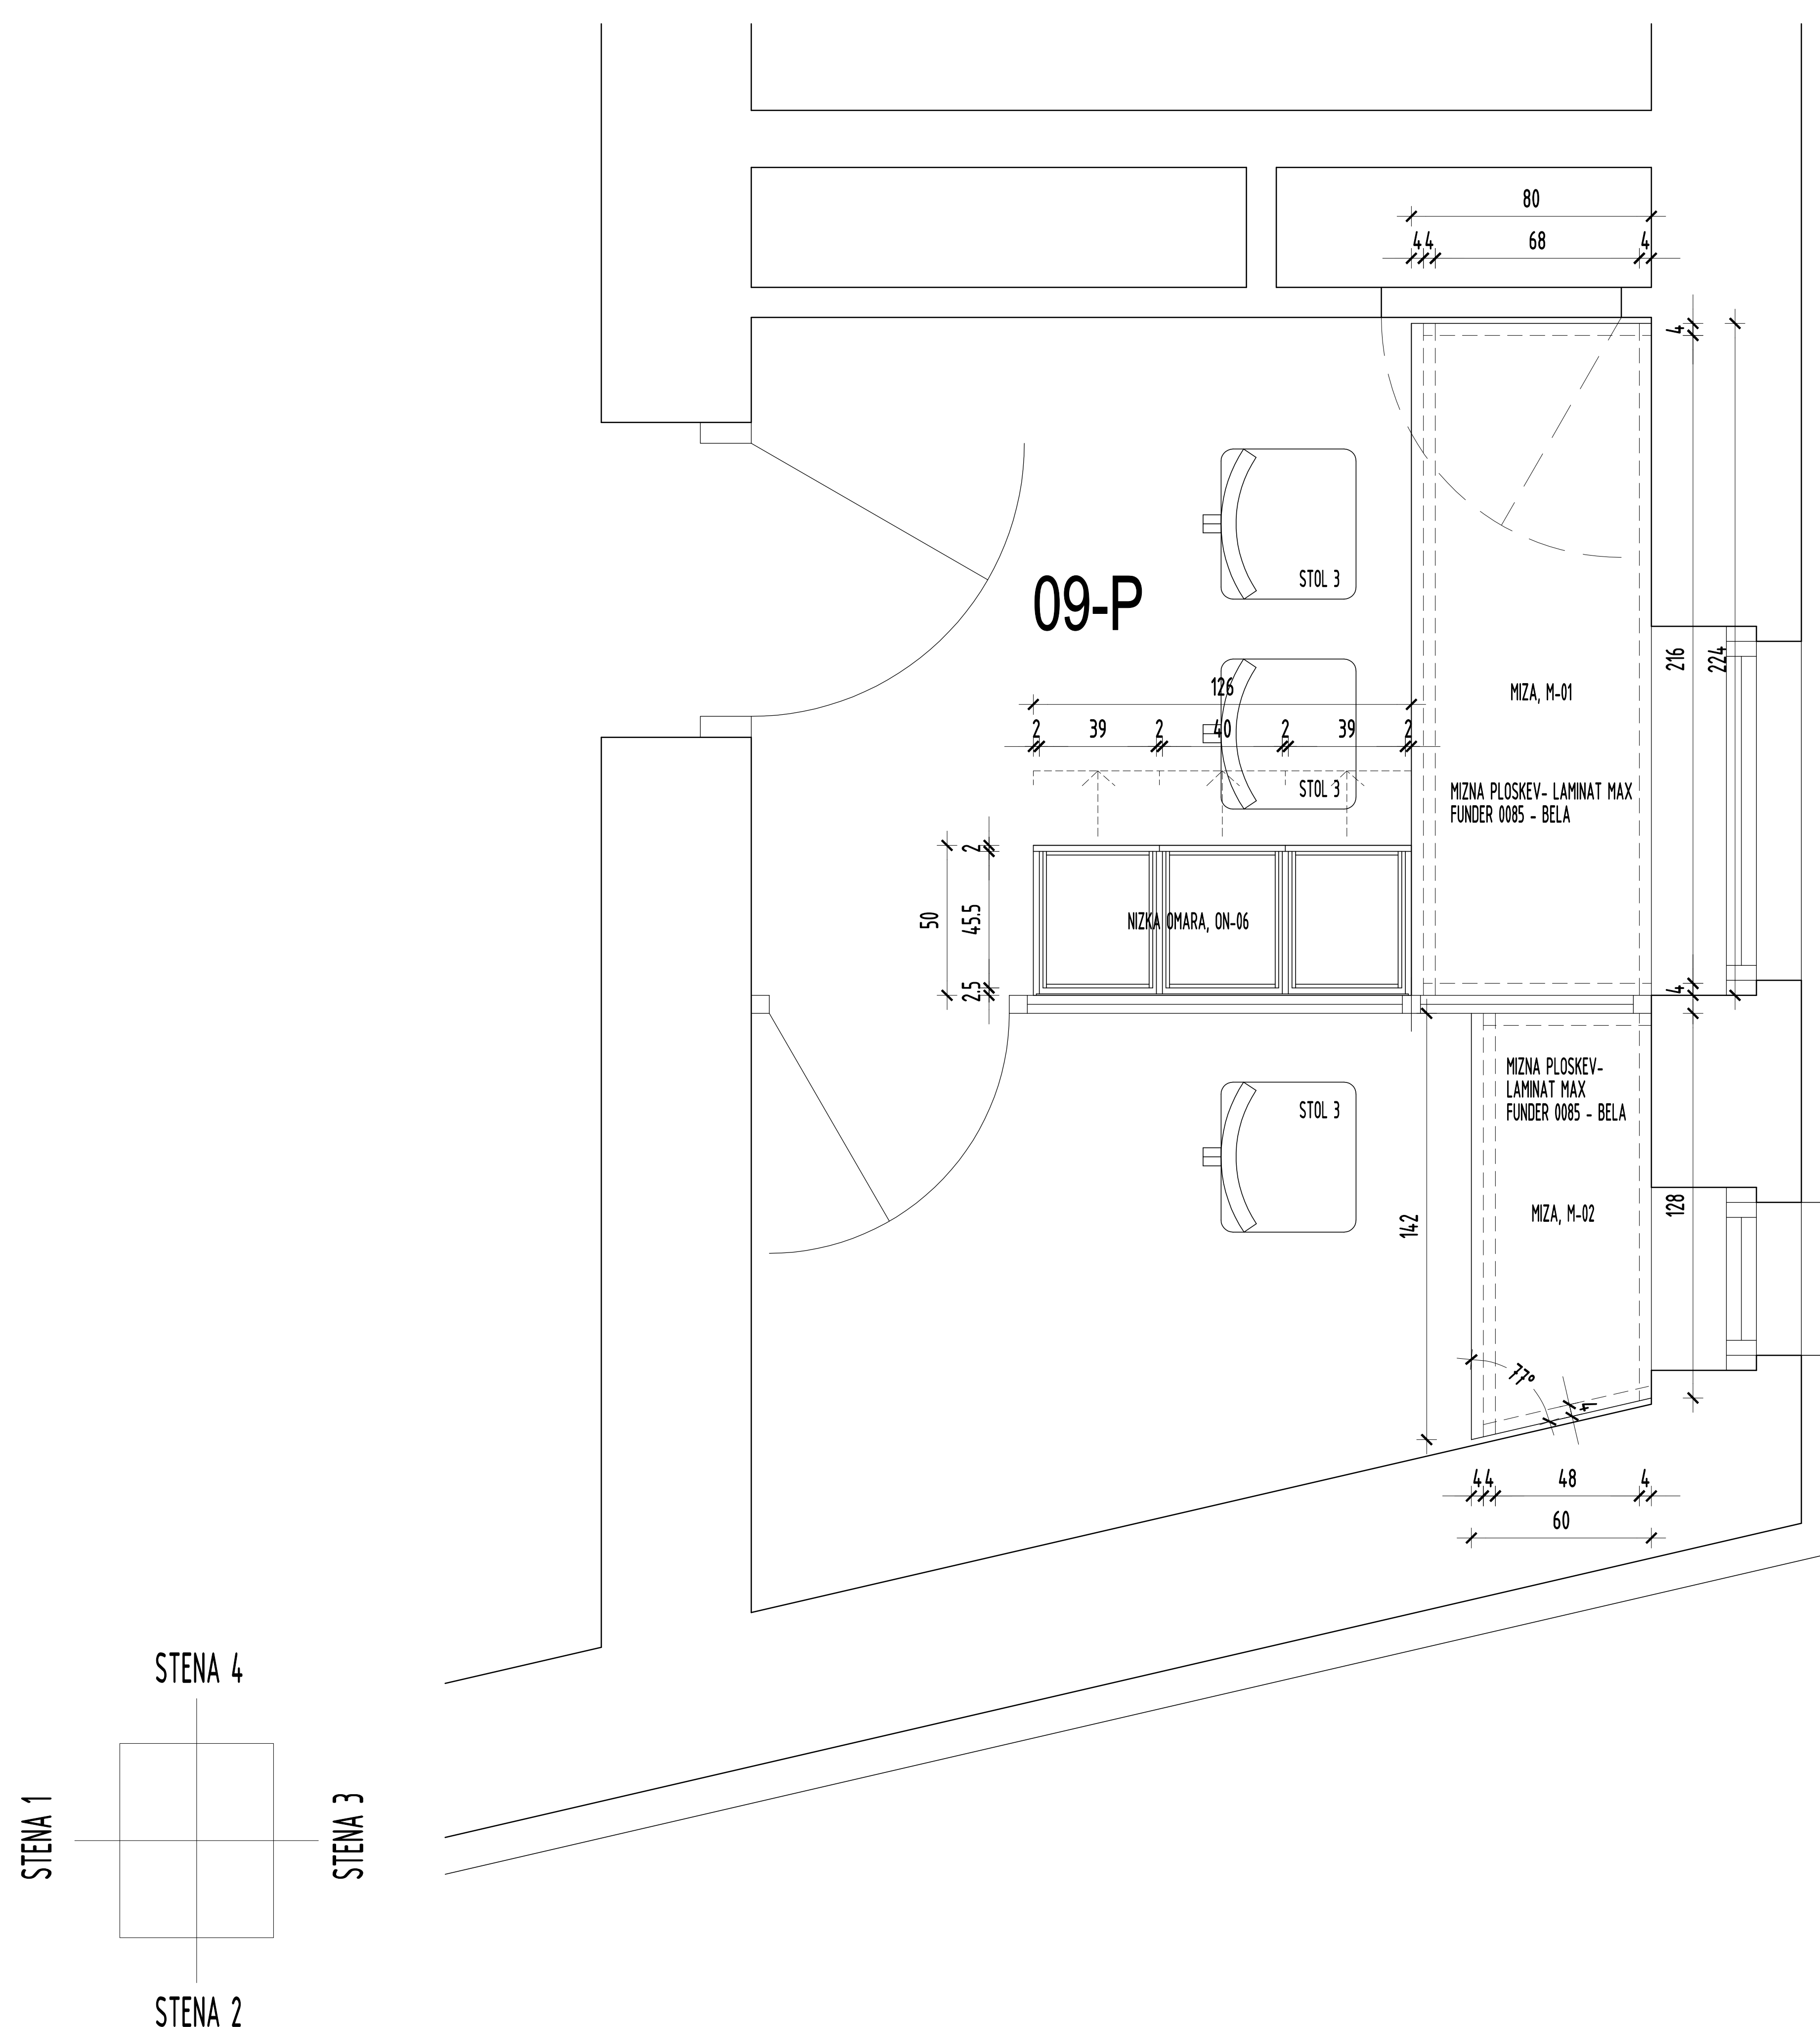

A diagram of a square structure, likely representing a fortification or a building. The square is divided into four quadrants by a horizontal line and a vertical line. The four gates are labeled as follows:

- STENA 1 (Top Gate)
- STENA 2 (Bottom Gate)
- STENA 3 (Left Gate)
- STENA 4 (Right Gate)

STENA 4

STENA 3

STENA 2

BROJ ZAPOSLOVANJA

SPINA'

NOVO MESTO D.O.O.

SVETOVANJE

PROJEKTIRANJE

INZENIRING

NADZOR

ARHITEKTURA

IDENTIFIKACIJSKA STEVILKA PODJETJA: 0953

RESSLOVA 7A, 8000 NOVO MESTO, SLO, TEL.: +386 (0) 68 - 373 05 11, FAX: 373 05 13

INVESTITOR

MESTNA OBČINA NOVO MESTO, SEIDLOVA 1, 8000 NOVO MESTO

OBJEKT

ANTON PODBEVŠEK TEATER NOVO MESTO
NOTRANJA OPREMA

AVTORJA

IGOR DERLINK, univ. dipl. inž. arh.
DEJAN G. RADOVANOVIČ, univ. dipl. inž. arh.

PROJEKT NOTRANJE OPREME - IZVEDBENI PROJEKT

PRITLIČJE
STUDIO, PROSTOR ŠT. 09-P 1 : 20
list št. 9